



CONTEXT MAP

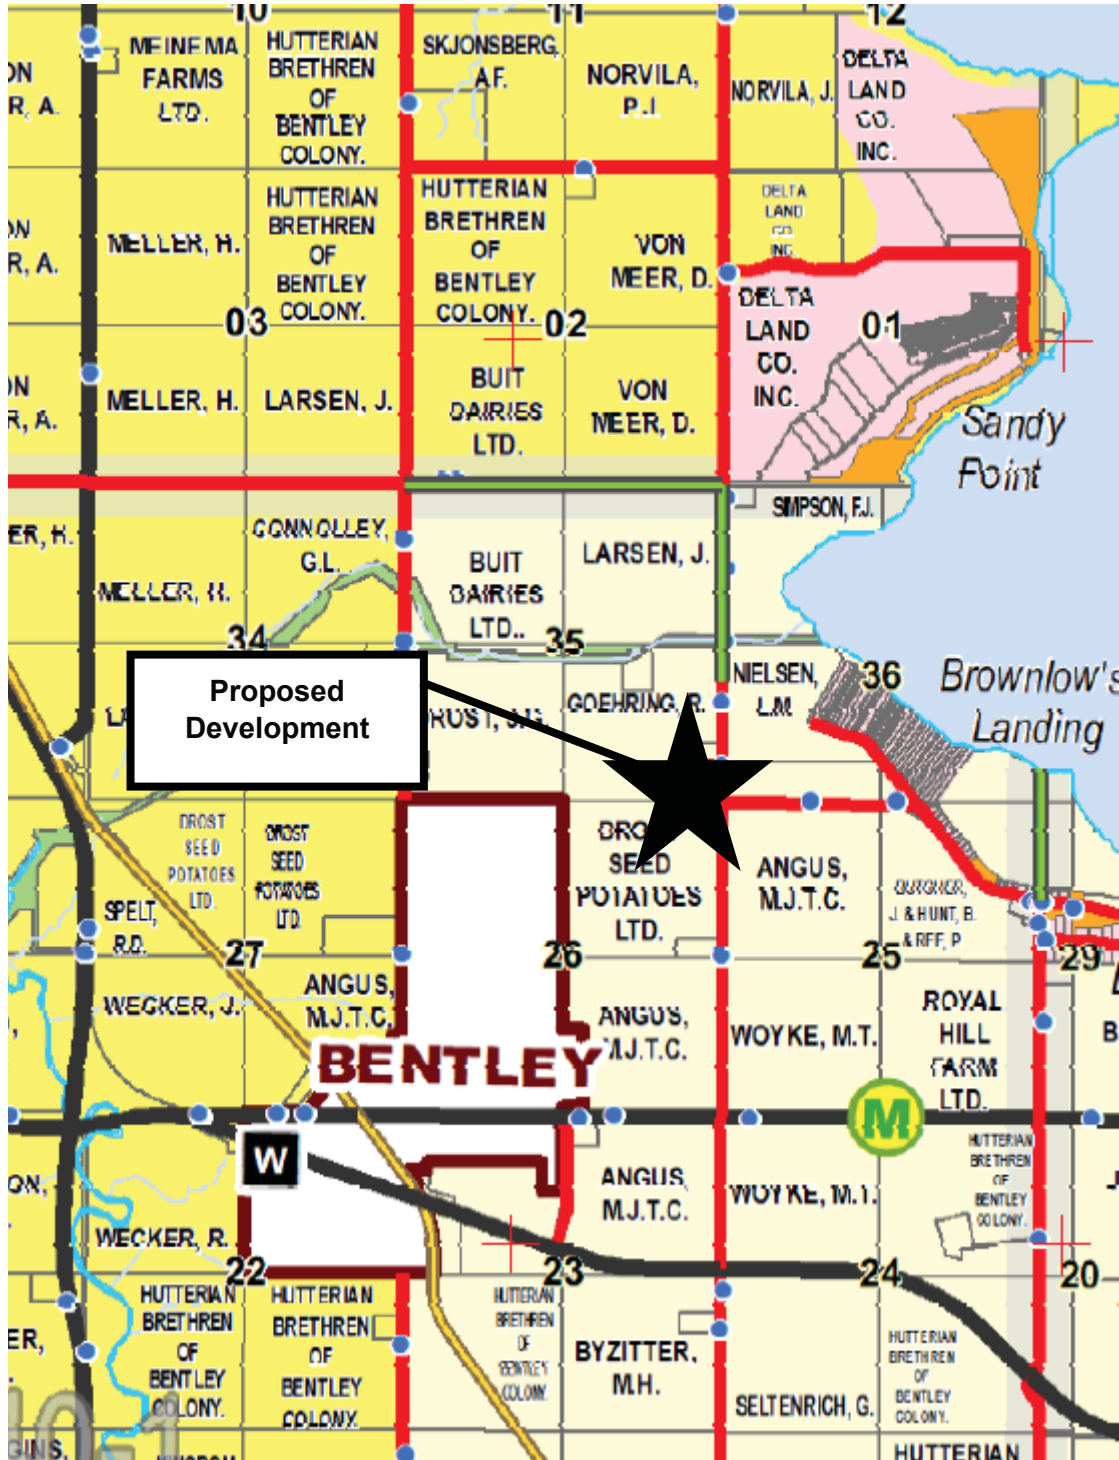


CONTEXT MAP
LAKEVIEW MEADOWS



SITE PLAN AND ELEVATION DRAWINGS

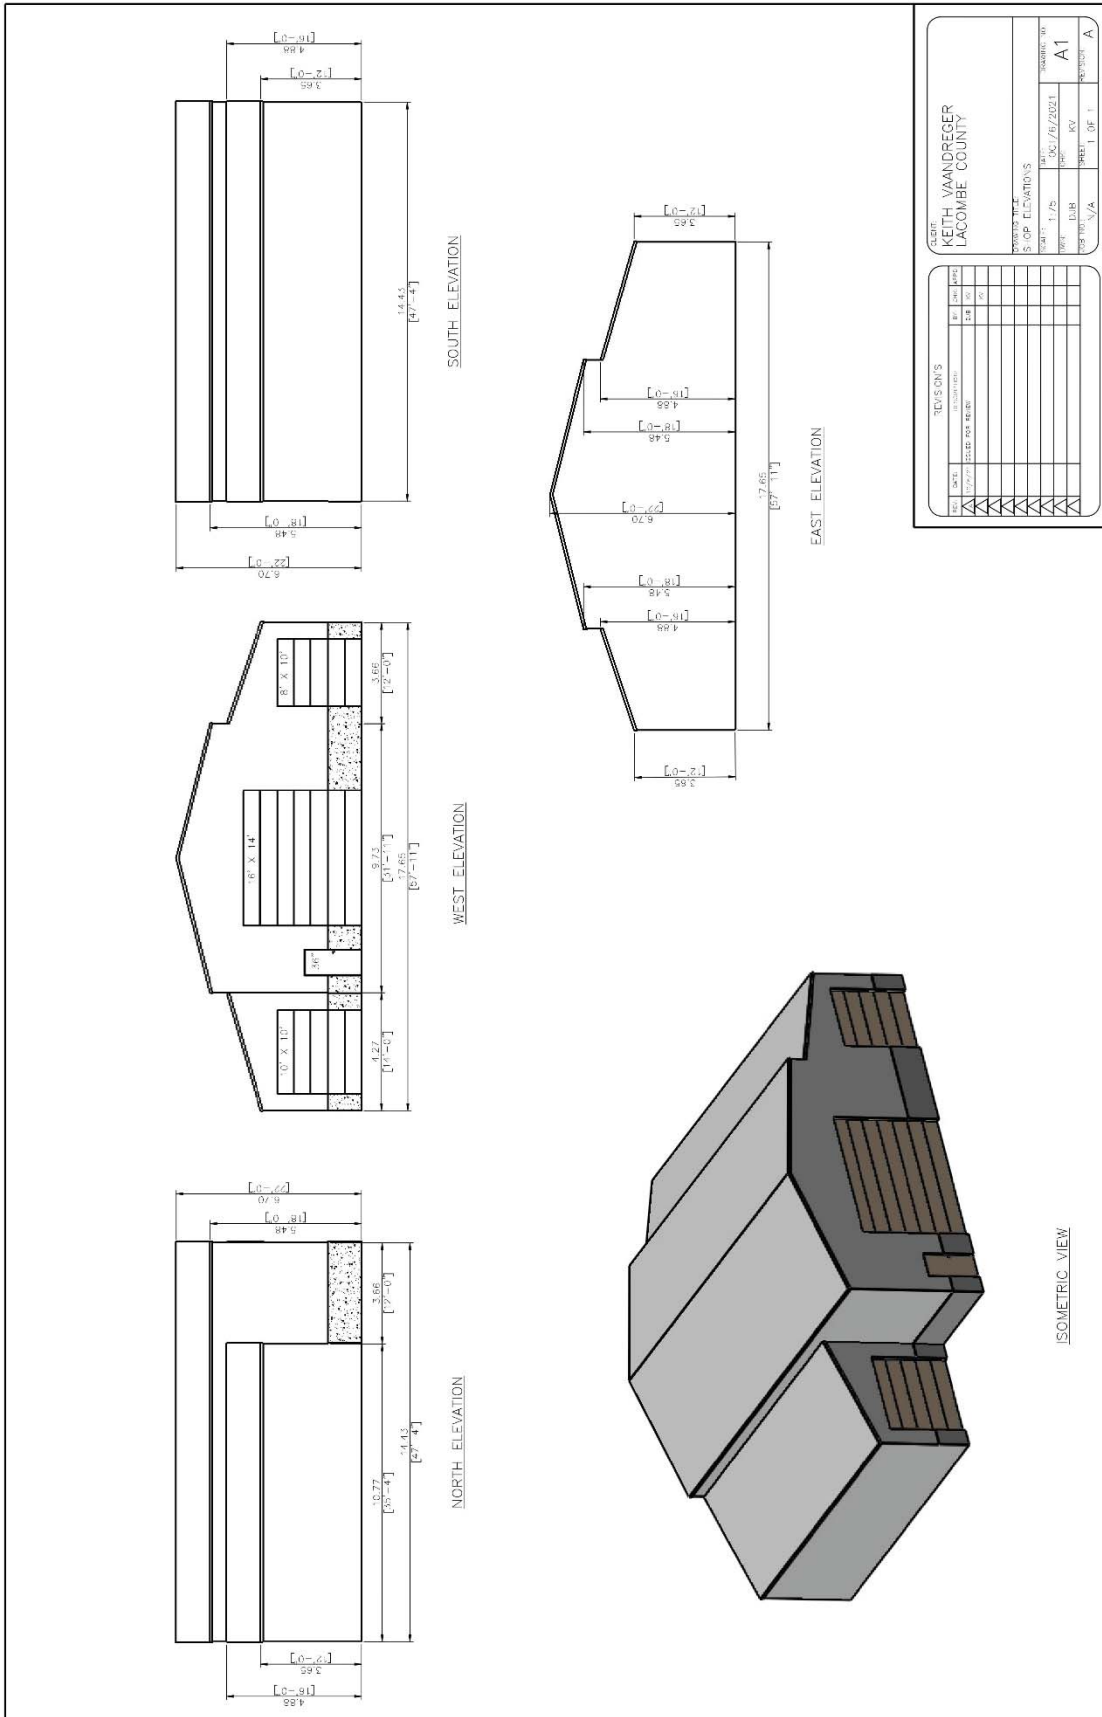

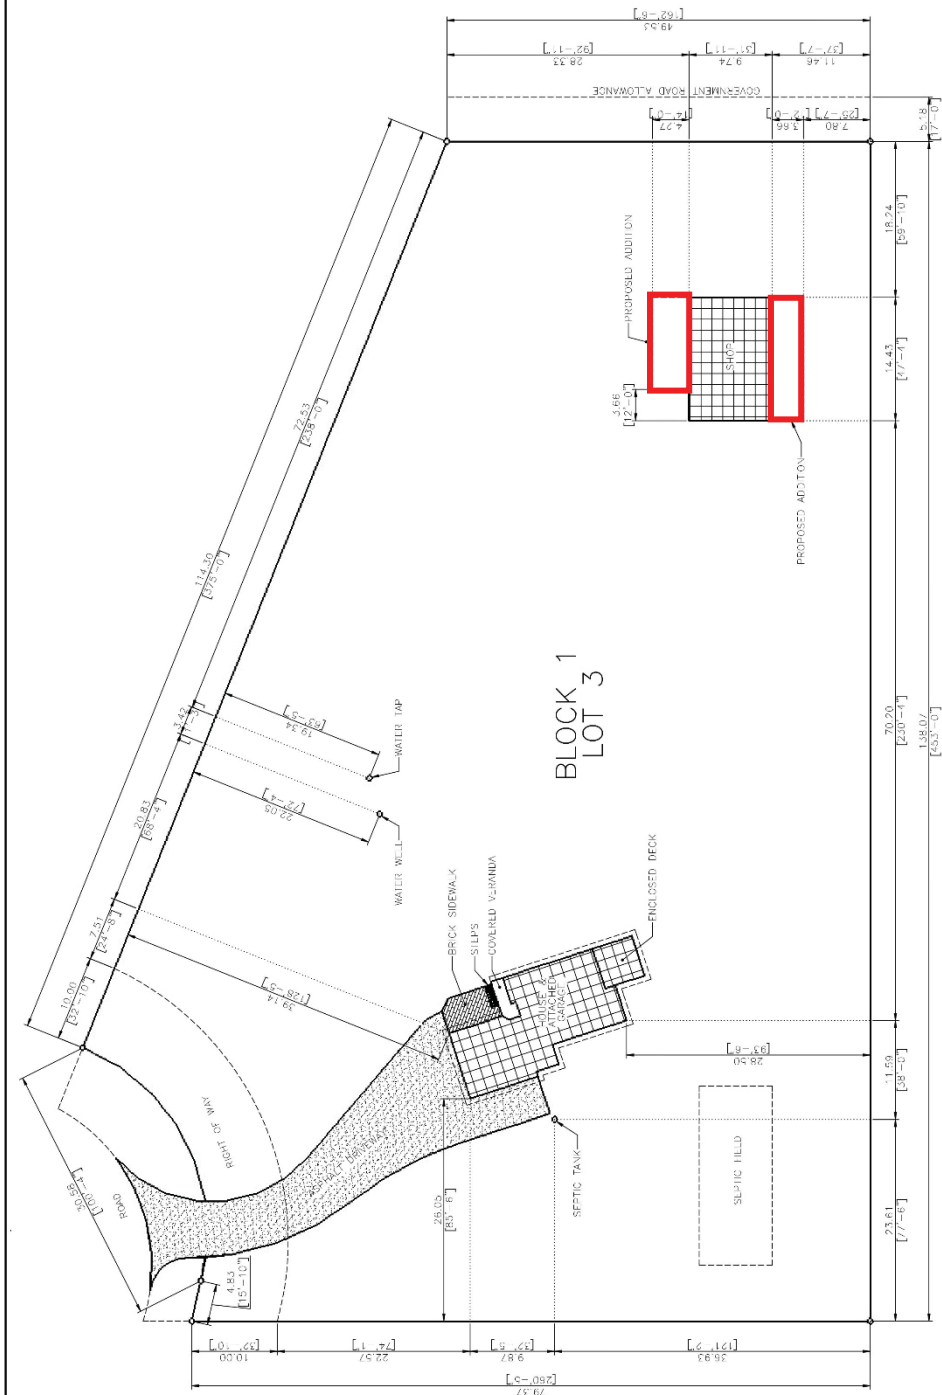

REV	DATE	DESCRIPTION	BY	CHECKED
1	02/24/21	SHED	KL	KL
2	07/22/21	IMPROVED ADDITION	KL	KL
3				
4				
CLIENT: KEITH VAANDREGER
 LACOMBE COUNTY
 PROJECT: N/A
 PROPERTY P: AN
 SCALE: 1/2"=1'-0"
 DATE: 05/27/24/2021
 SHEET: D.1B
 SHEETS: 1 OF 1
 DRAWING NO: A1
 SECTION: B