

**Table of Contents**

G-1 RESERVE MARKER LOCATIONS .....1

G-2 LATERAL SIGN PLACEMENT .....2


G-3 LATERAL SIGN PLACEMENT DOUBLE POST .....3

G-4 RURAL STOP SIGN PLACEMENT .....4

G-5 URBAN STOP SIGN PLACEMENT .....5

G-6 ENVIRONMENTAL RESERVE BOUNDARY .....6

G-7 MUNICIPAL RESERVE BOUNDARY .....7

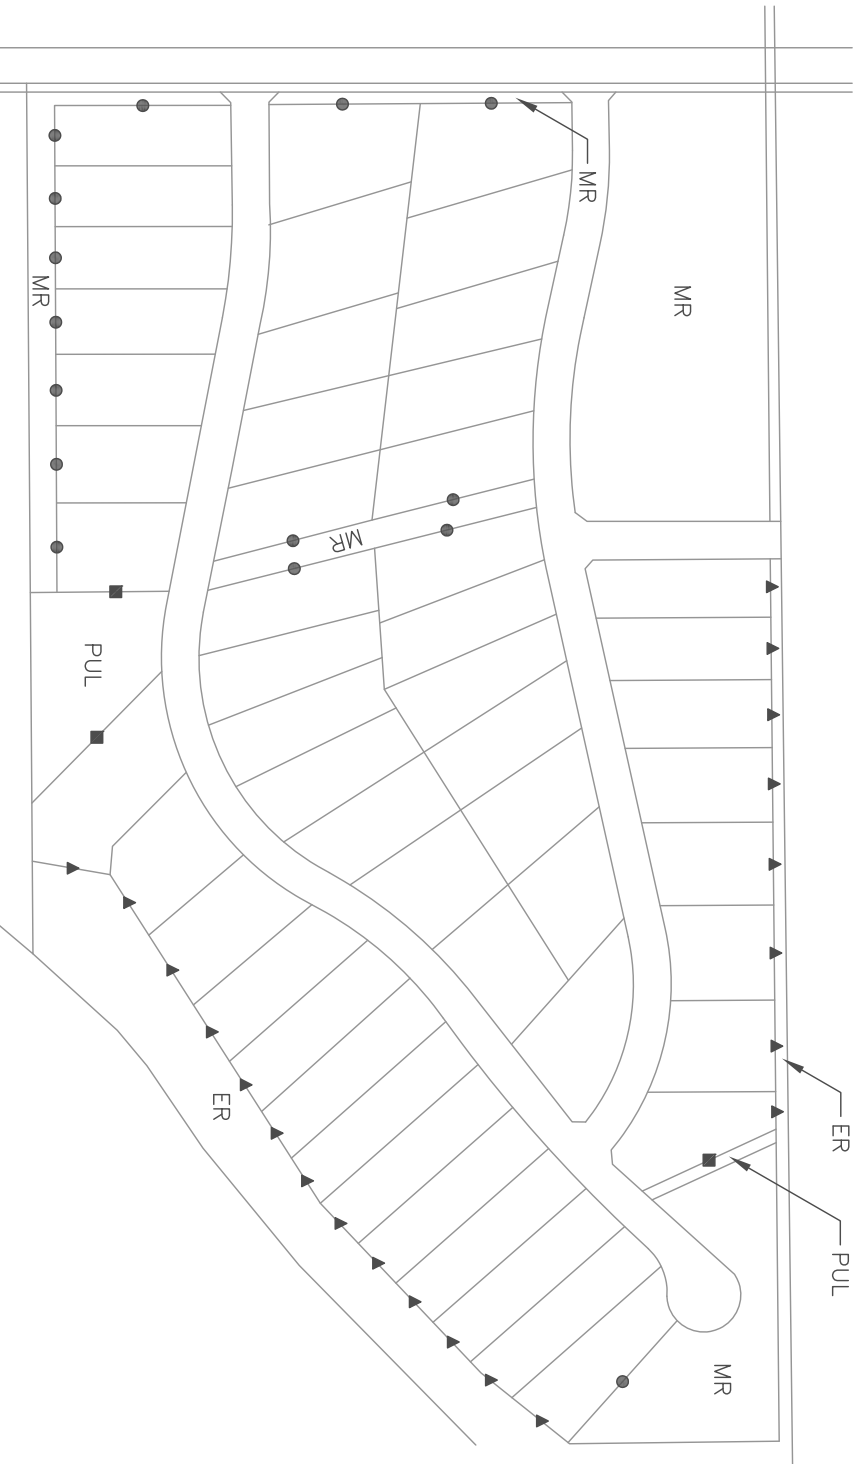

**MARKER POST DESIGNATORS**

- MUNICIPAL RESERVE MARKERS
- ▲ ENVIRONMENTAL RESERVE MARKERS
- PUBLIC UTILITIES MARKER

**NOTES:**


1. APPROPRIATE SIGN TO BE LOCATED MIDWAY ON LOT BOUNDARY MEETING ANY RESERVE AREA.
2. EACH SIGN TO BE PLACED CLOSE TO BOUNDARY WITH RESERVE.
3. POST TO BE INSTALLED USING EQUIPMENT TO LEAST DISTURB NATURAL VEGETATION.
4. RECOMMENDED BURIAL DEPTH: 18-24 INCHES
5. MARKER POSTS WITH APPROPRIATE SIGNAGE TO BE PURCHASED FROM LACOMBE COUNTY.

REVISION	DATE
1	12/04/17

**RESERVE MARKER LOCATIONS**

PROJECT NUMBER	
DRAWN BY	BMAIER
SCALE	NTS
DATE	APRIL 12, 2017
DRAWING NUMBER	G-1



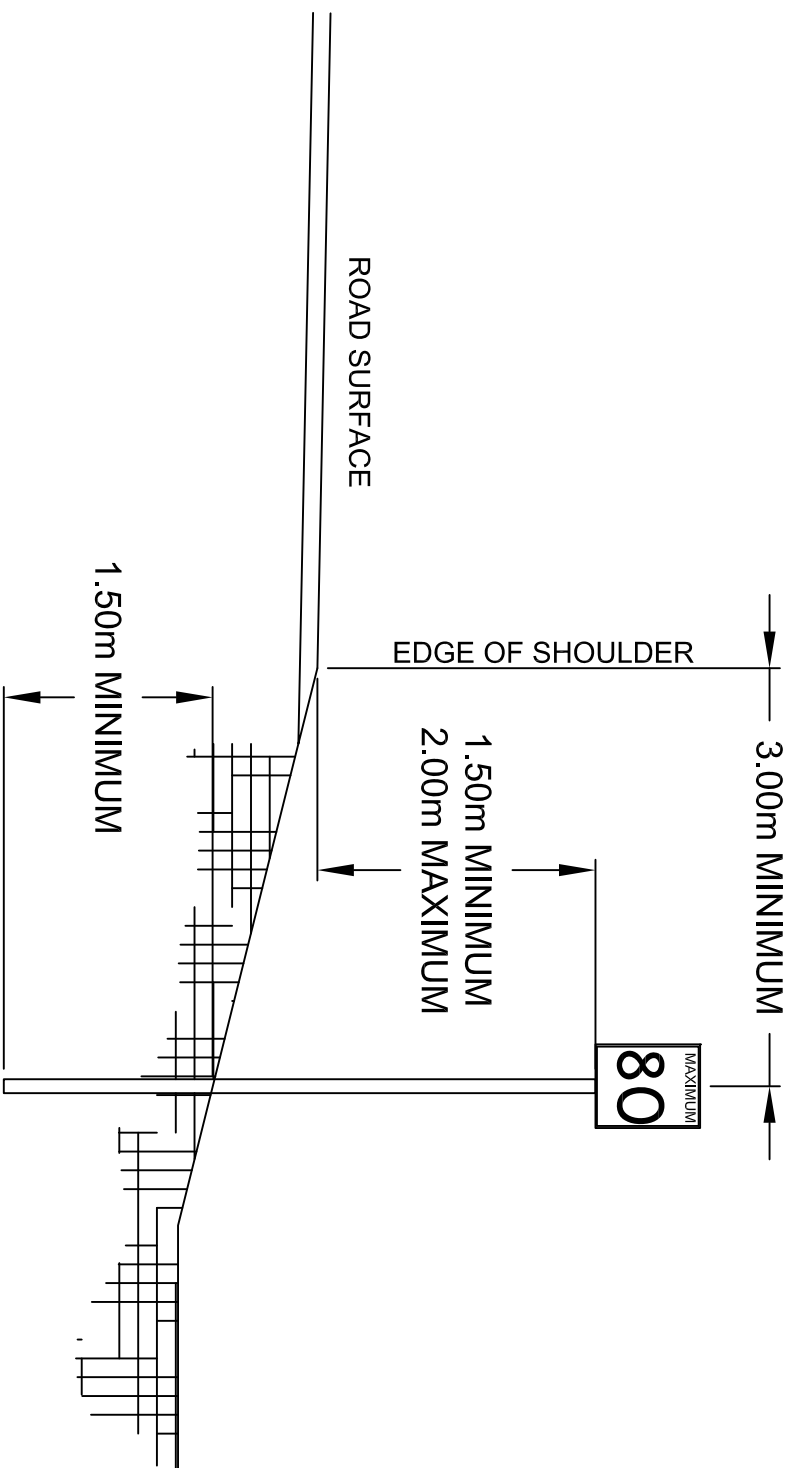

**NOTES:**  
 ALL SIGNS SHOULD BE MOUNTED AT APPROXIMATELY RIGHT ANGLES TO THE DIRECTION OF TRAFFIC

WHEN A SUPPLEMENTARY TAB SIGN IS MOUNTED BELOW THE PRINCIPLE SIGN, THE HEIGHT SHOULD BE MEASURED TO THE BOTTOM OF THE TAB SIGN

THE 3.00m HORIZONTAL OFFSET MAY BE REDUCED IN AREAS RESTRICTED BY PHYSICAL FEATURES SUCH AS CLIFFS OR STRUCTURAL FEATURES SUCH AS BRIDGE SUPPORTS

THE MINIMUM MOUNTING DEPTH IS 1.50m BELOW GROUND

REVISION	DATE
1	12/04/17

**LATERAL SIGN PLACEMENT**

PROJECT NUMBER

DRAWN BY  
 BMAIER


SCALE  
 NTS

DATE  
 APRIL 12, 2017

DRAWING NUMBER

**G2**



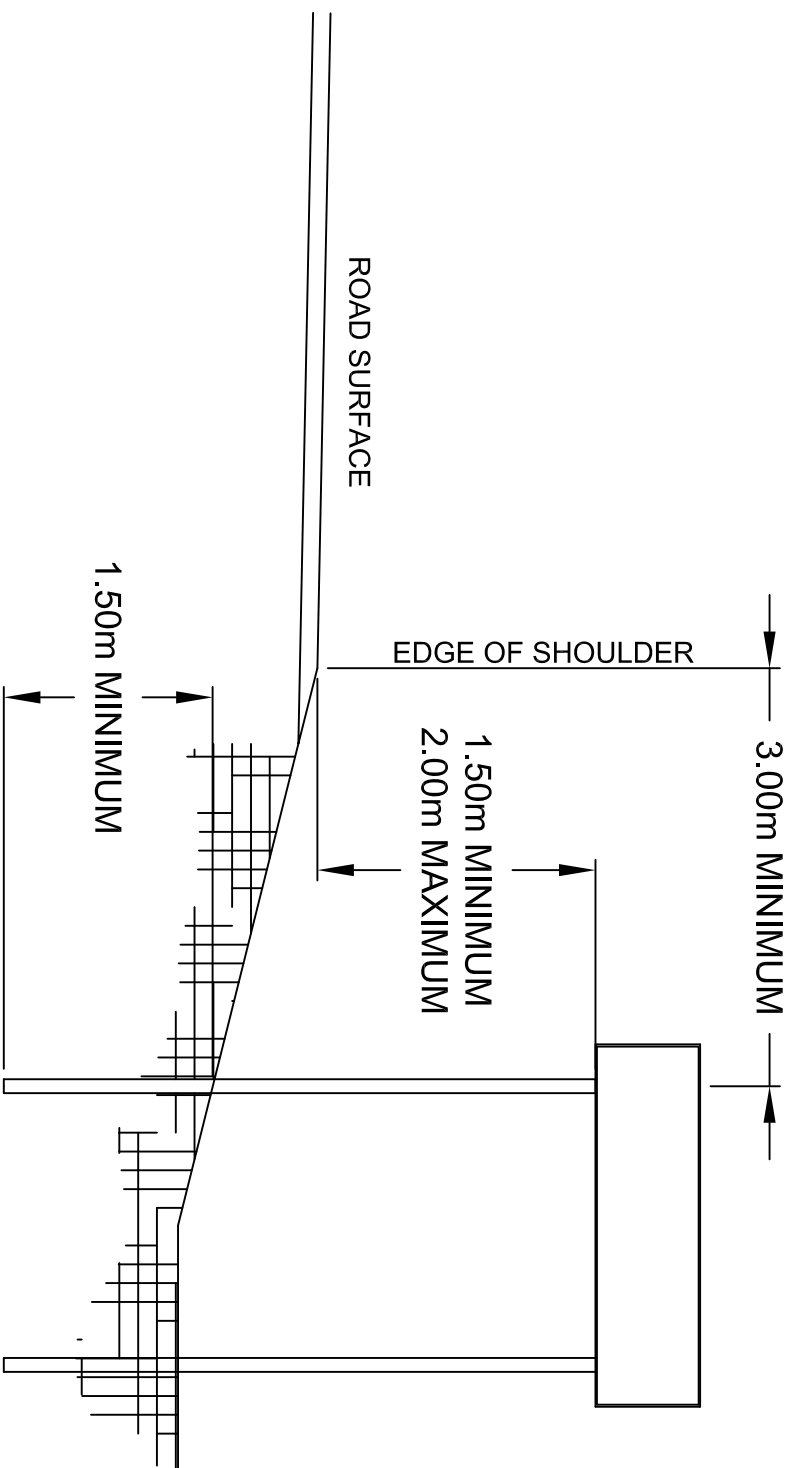

**NOTES:**  
 ALL SIGNS SHOULD BE MOUNTED AT APPROXIMATELY RIGHT ANGLES TO THE DIRECTION OF TRAFFIC

THE 3.00m HORIZONTAL OFFSET MAY BE REDUCED IN AREAS RESTRICTED BY PHYSICAL FEATURES SUCH AS CLIFFS OR STRUCTURAL FEATURES SUCH AS BRIDGE SUPPORTS

THE MINIMUM MOUNTING DEPTH IS 1.50m BELOW GROUND

REVISION	DATE
1	12/04/17

**LATERAL SIGN PLACEMENT - 2 POST**

PROJECT NUMBER

DRAWN BY  
 BMAIER

SCALE  
 NTS





DATE  
 APRIL 12, 2017

DRAWING NUMBER

**G3**



TYPICAL STOP SIGN

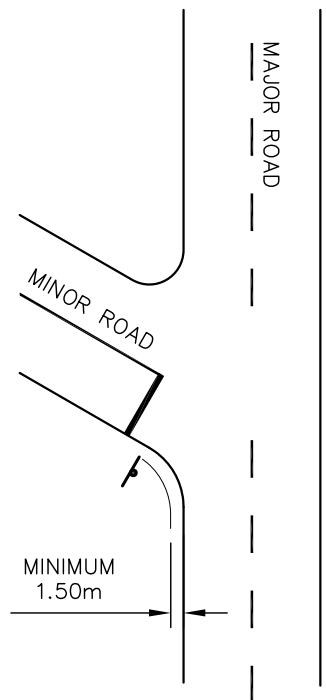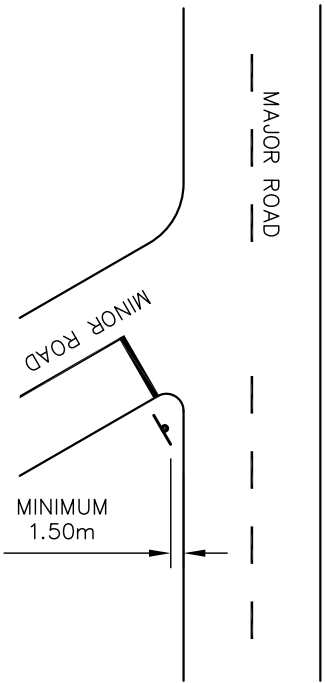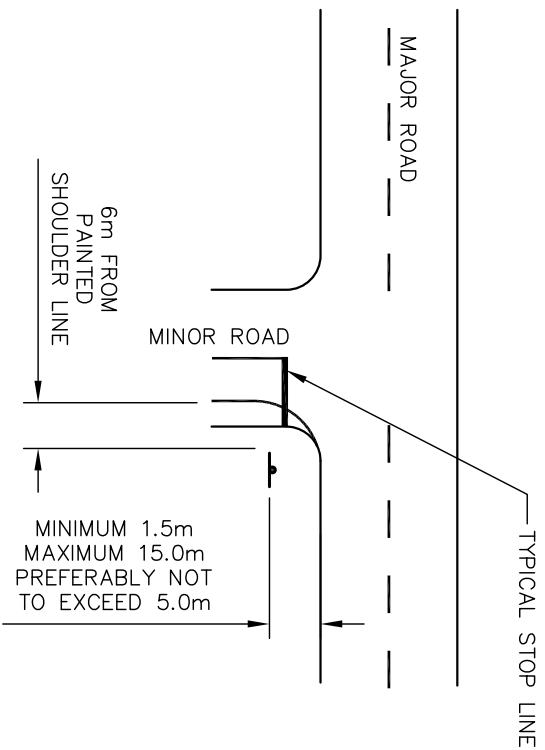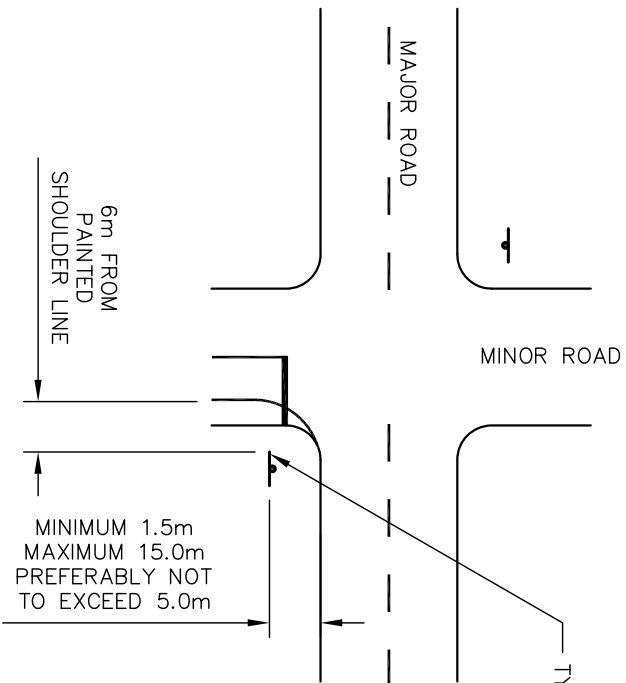

REVISION	DATE
1	12/04/17

RURAL STOP SIGN PLACEMENT

PROJECT NUMBER

DRAWN BY

BMAIER

SCALE

NTS


DATE

APRIL 12, 2017

DRAWING NUMBER

G-4



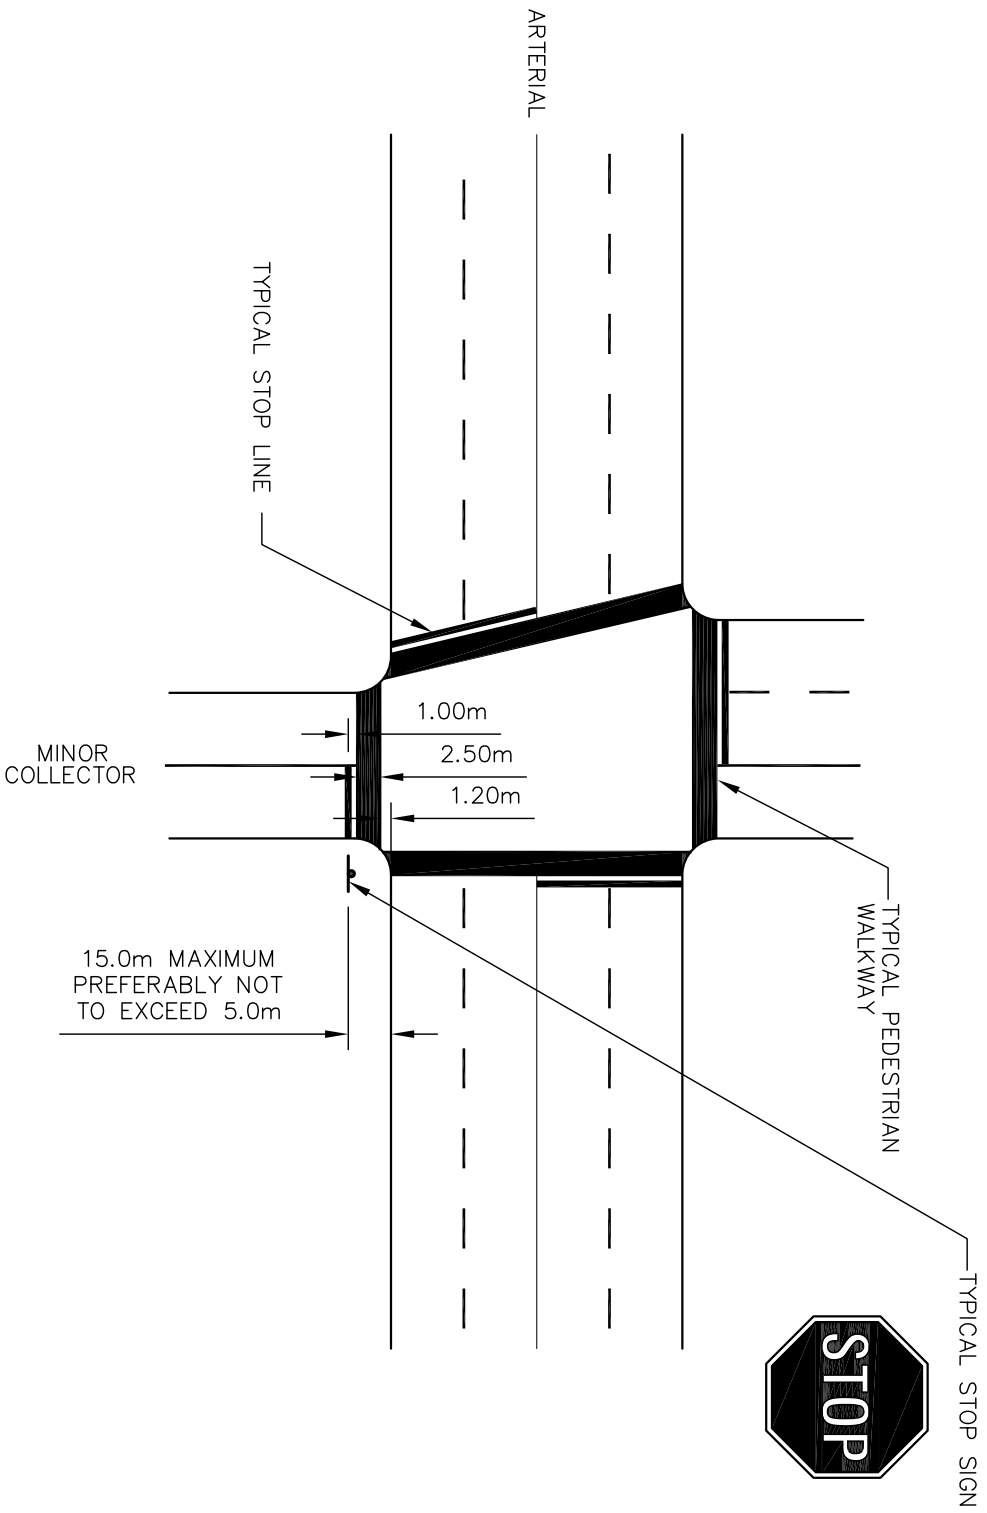

REVISION	DATE
1	12/04/17

URBAN STOP SIGN PLACEMENT

PROJECT NUMBER

DRAWN BY

BMAIER

SCALE

NTS

DATE

APRIL 12, 2017

DRAWING NUMBER

**G-5**






# ENVIRONMENTAL RESERVE

---

*Property of Lacombe County.  
Please do not disturb or remove.*

NOTES:

1. RESERVE SIGNS ARE 125mmx125mm WITH A 25mm STEEL CHANNEL POST.
2. SIGN TO BE INSTALLED 1220mm FROM GROUND TO BOTTOM OF SIGN, MINIMUM 450mm IN GROUND.
3. SIGN TO BE PLACED AT THE PROPERTY LINE IN THE MIDDLE OF EVERY LOT ADJACENT TO RESERVE LAND.
4. COLOR CODES TO MATCH THOSE OF LACOMBE COUNTY.

			ENVIRONMENTAL RESERVE BOUNDARY SIGN		
I	12/04/17		SCALE NTS	DRAWN BY BMAIER	DRAWING NUMBER <b>G-6</b>
REVISION	DATE		DATE APRIL 12, 2017		




# MUNICIPAL RESERVE

---

*Property of Lacombe County.  
Please do not disturb or remove.*

NOTES:

1. RESERVE SIGNS ARE 125mmx125mm WITH A 25mm STEEL CHANNEL POST.
2. SIGN TO BE INSTALLED 1220mm FROM GROUND TO BOTTOM OF SIGN, MINIMUM 450mm IN GROUND.
3. SIGN TO BE PLACED AT THE PROPERTY LINE IN THE MIDDLE OF EVERY LOT ADJACENT TO RESERVE LAND.
4. COLOR CODES TO MATCH THOSE OF LACOMBE COUNTY.

			MUNICIPAL RESERVE BOUNDARY SIGN		
I	12/04/17		SCALE NTS	DRAWN BY BMAIER	DRAWING NUMBER <b>G-7</b>
REVISION	DATE		DATE APRIL 12, 2017		