


V:\1128\active\112849380\_McLevins Industrial\05a\_dwgs\_prelim\_dsgn\general\49380c\_swm - Copy.dwg  
 2013/05/30 9:38 AM By: Edwards, Brian

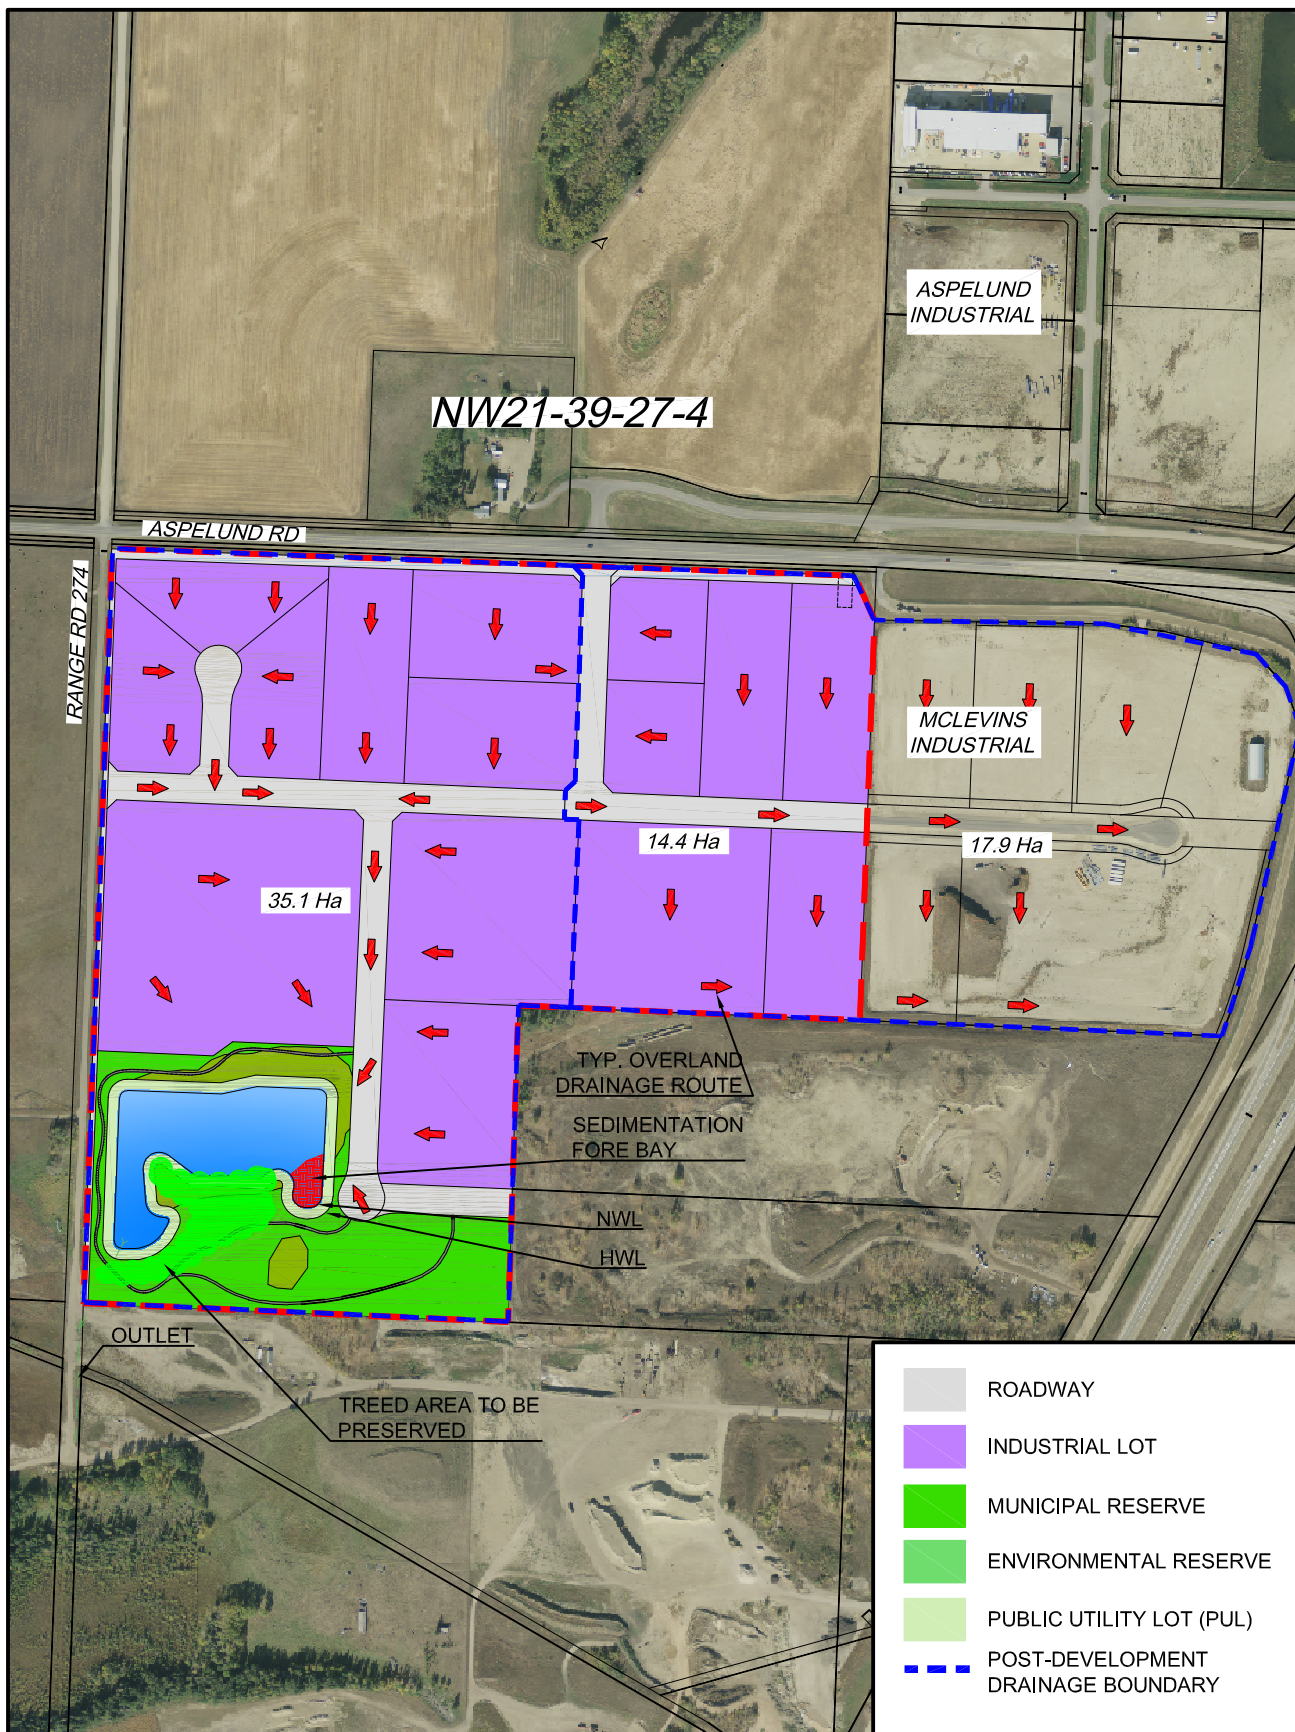

ORIGINAL SHEET - ISO A4

April 2013  
 112849380



**Stantec**  
 1100 - 4900 50th Street  
 Red Deer, AB  
 T4N 1X7  
 Tel. 403.356.3317  
 Fax. 403.342.0969  
 www.stantec.com

Client/Project  
 1598768 Alberta Ltd  
 Sout Aspelund Industrial Park  
 Lacombe County

Figure No.

4.0

Title

**STORMWATER  
 MANAGEMENT PLAN**