


SCHEDULE A

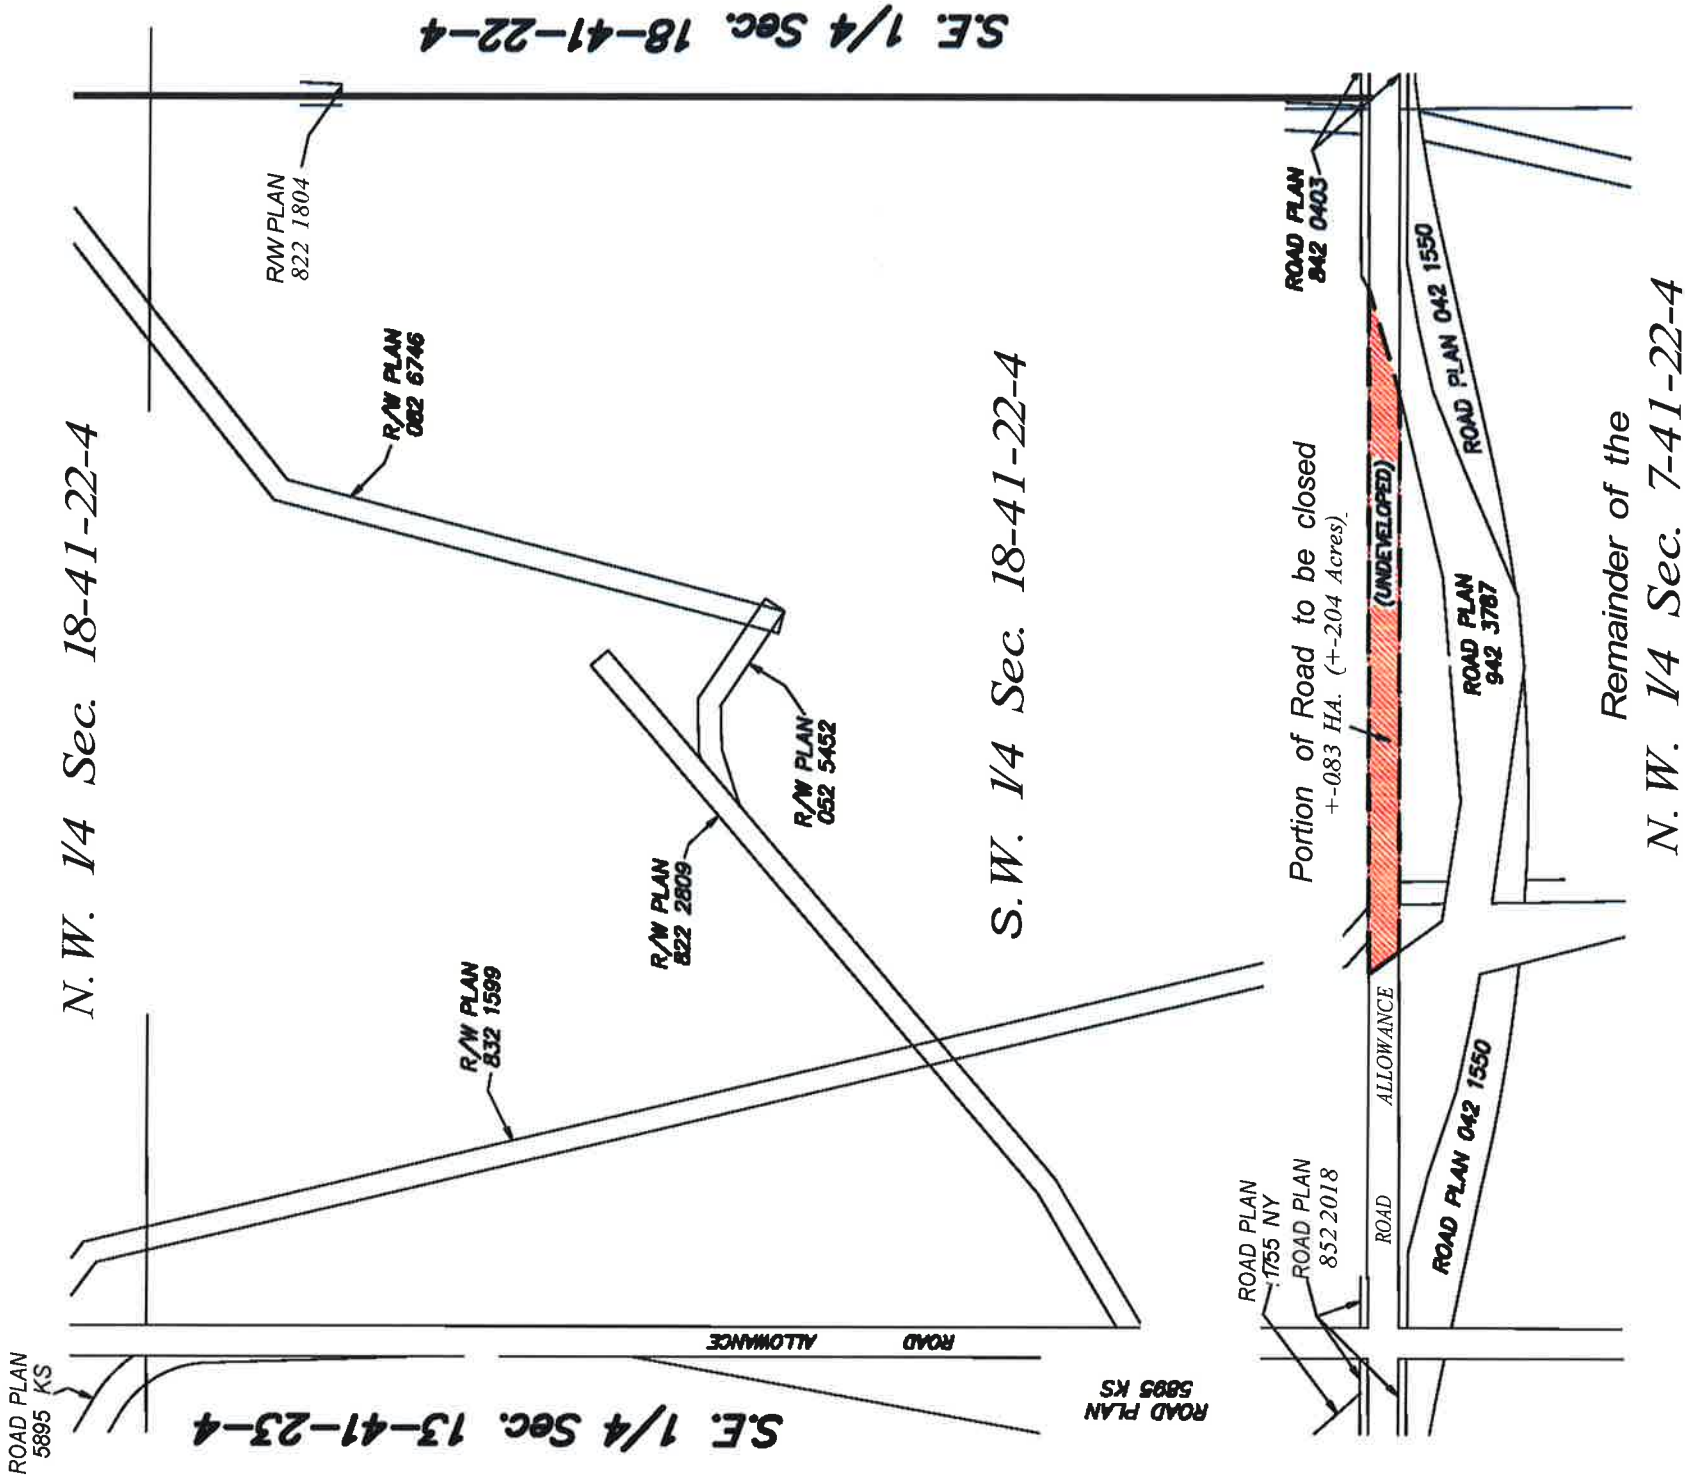

LACOMBE COUNTY

TENTATIVE PLAN
SHOWING

PROPOSED ROAD CLOSURE
OF PART OF THE
ORIGINAL ROAD ALLOWANCE
ADJACENT TO THE

S.W. 1/4 Sec. 18-41-22-4

SCALE = 1:5000

NOTES:

- Buildings are plotted from aerial photo and are approx.
- Distances shown are in metres.
- Area dealt with is bounded thus --- and contains from:---

TOTAL = +/-0.83 HA. +/- (2.04 Acres)

REV	DATE	DESCRIPTION
0	Oct. 21, 2021	Issue

BEMOCO LAND
SURVEYING LTD.
100, 6040-47th AVENUE
RED DEER, AB., PH. 403-342-2611
WWW.BEMOCO.COM

FILE No: S-062-21 RCP